
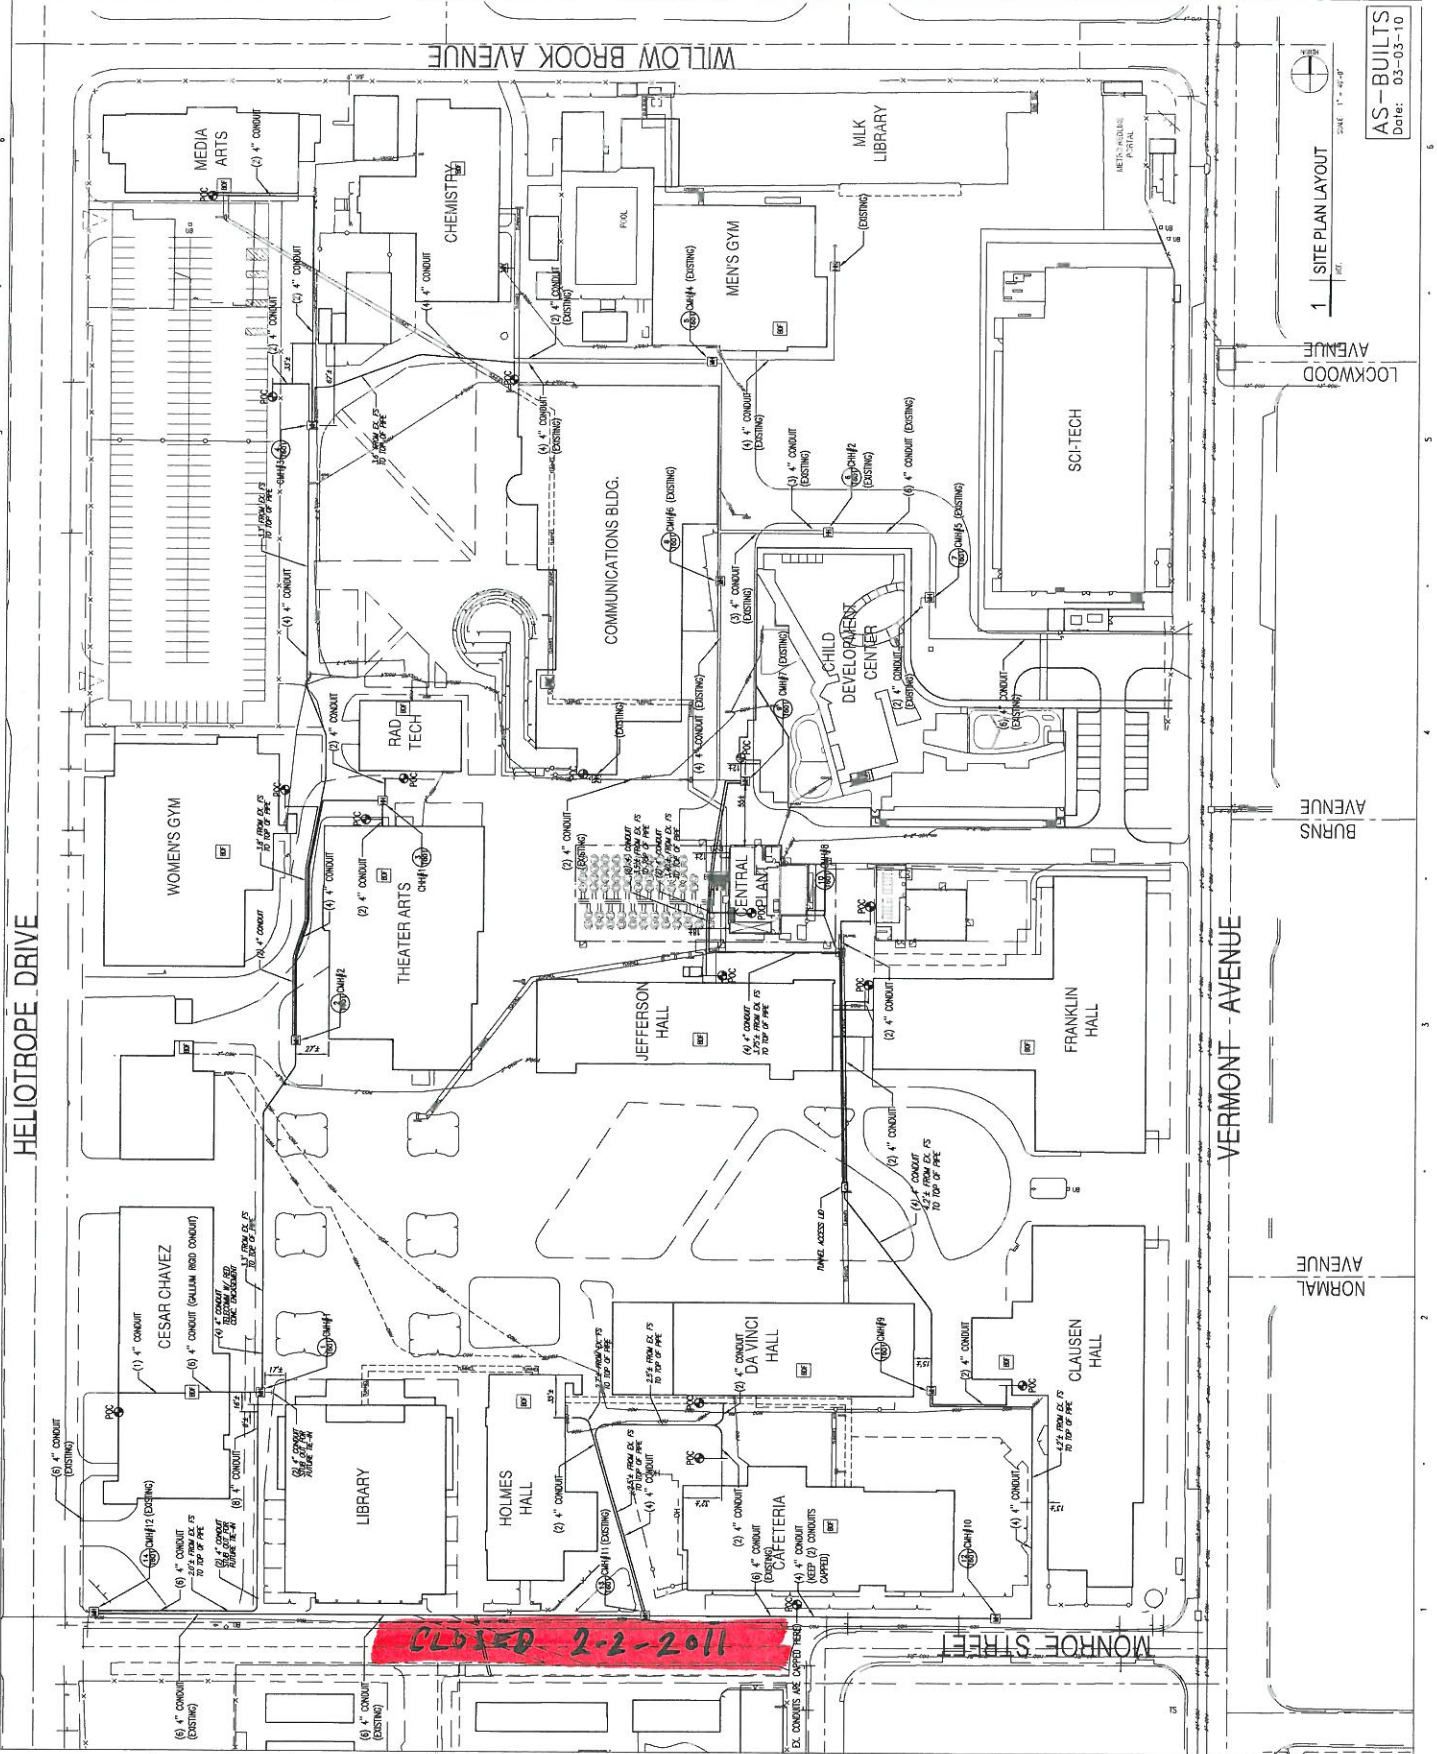


3	03/14/10	AS-BUILTS
2	02/14/10	AS-BUILTS
1	01/14/10	AS-BUILTS
0	01/14/10	AS-BUILTS
		WORK DATE DESCRIPTION

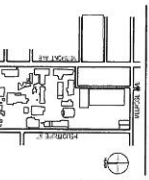

11-27-2011

1 SITE PLAN LAYOUT